
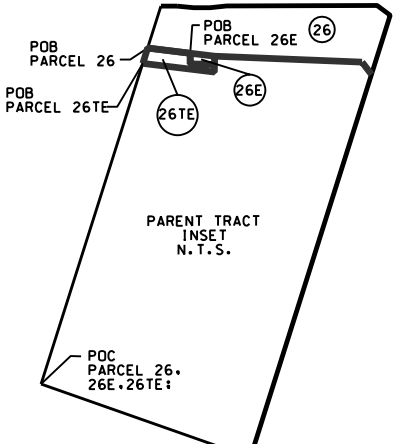
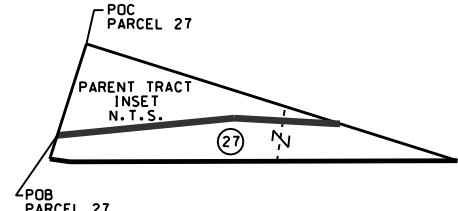


THOMAS DE LA VEGA SURVEY A-43

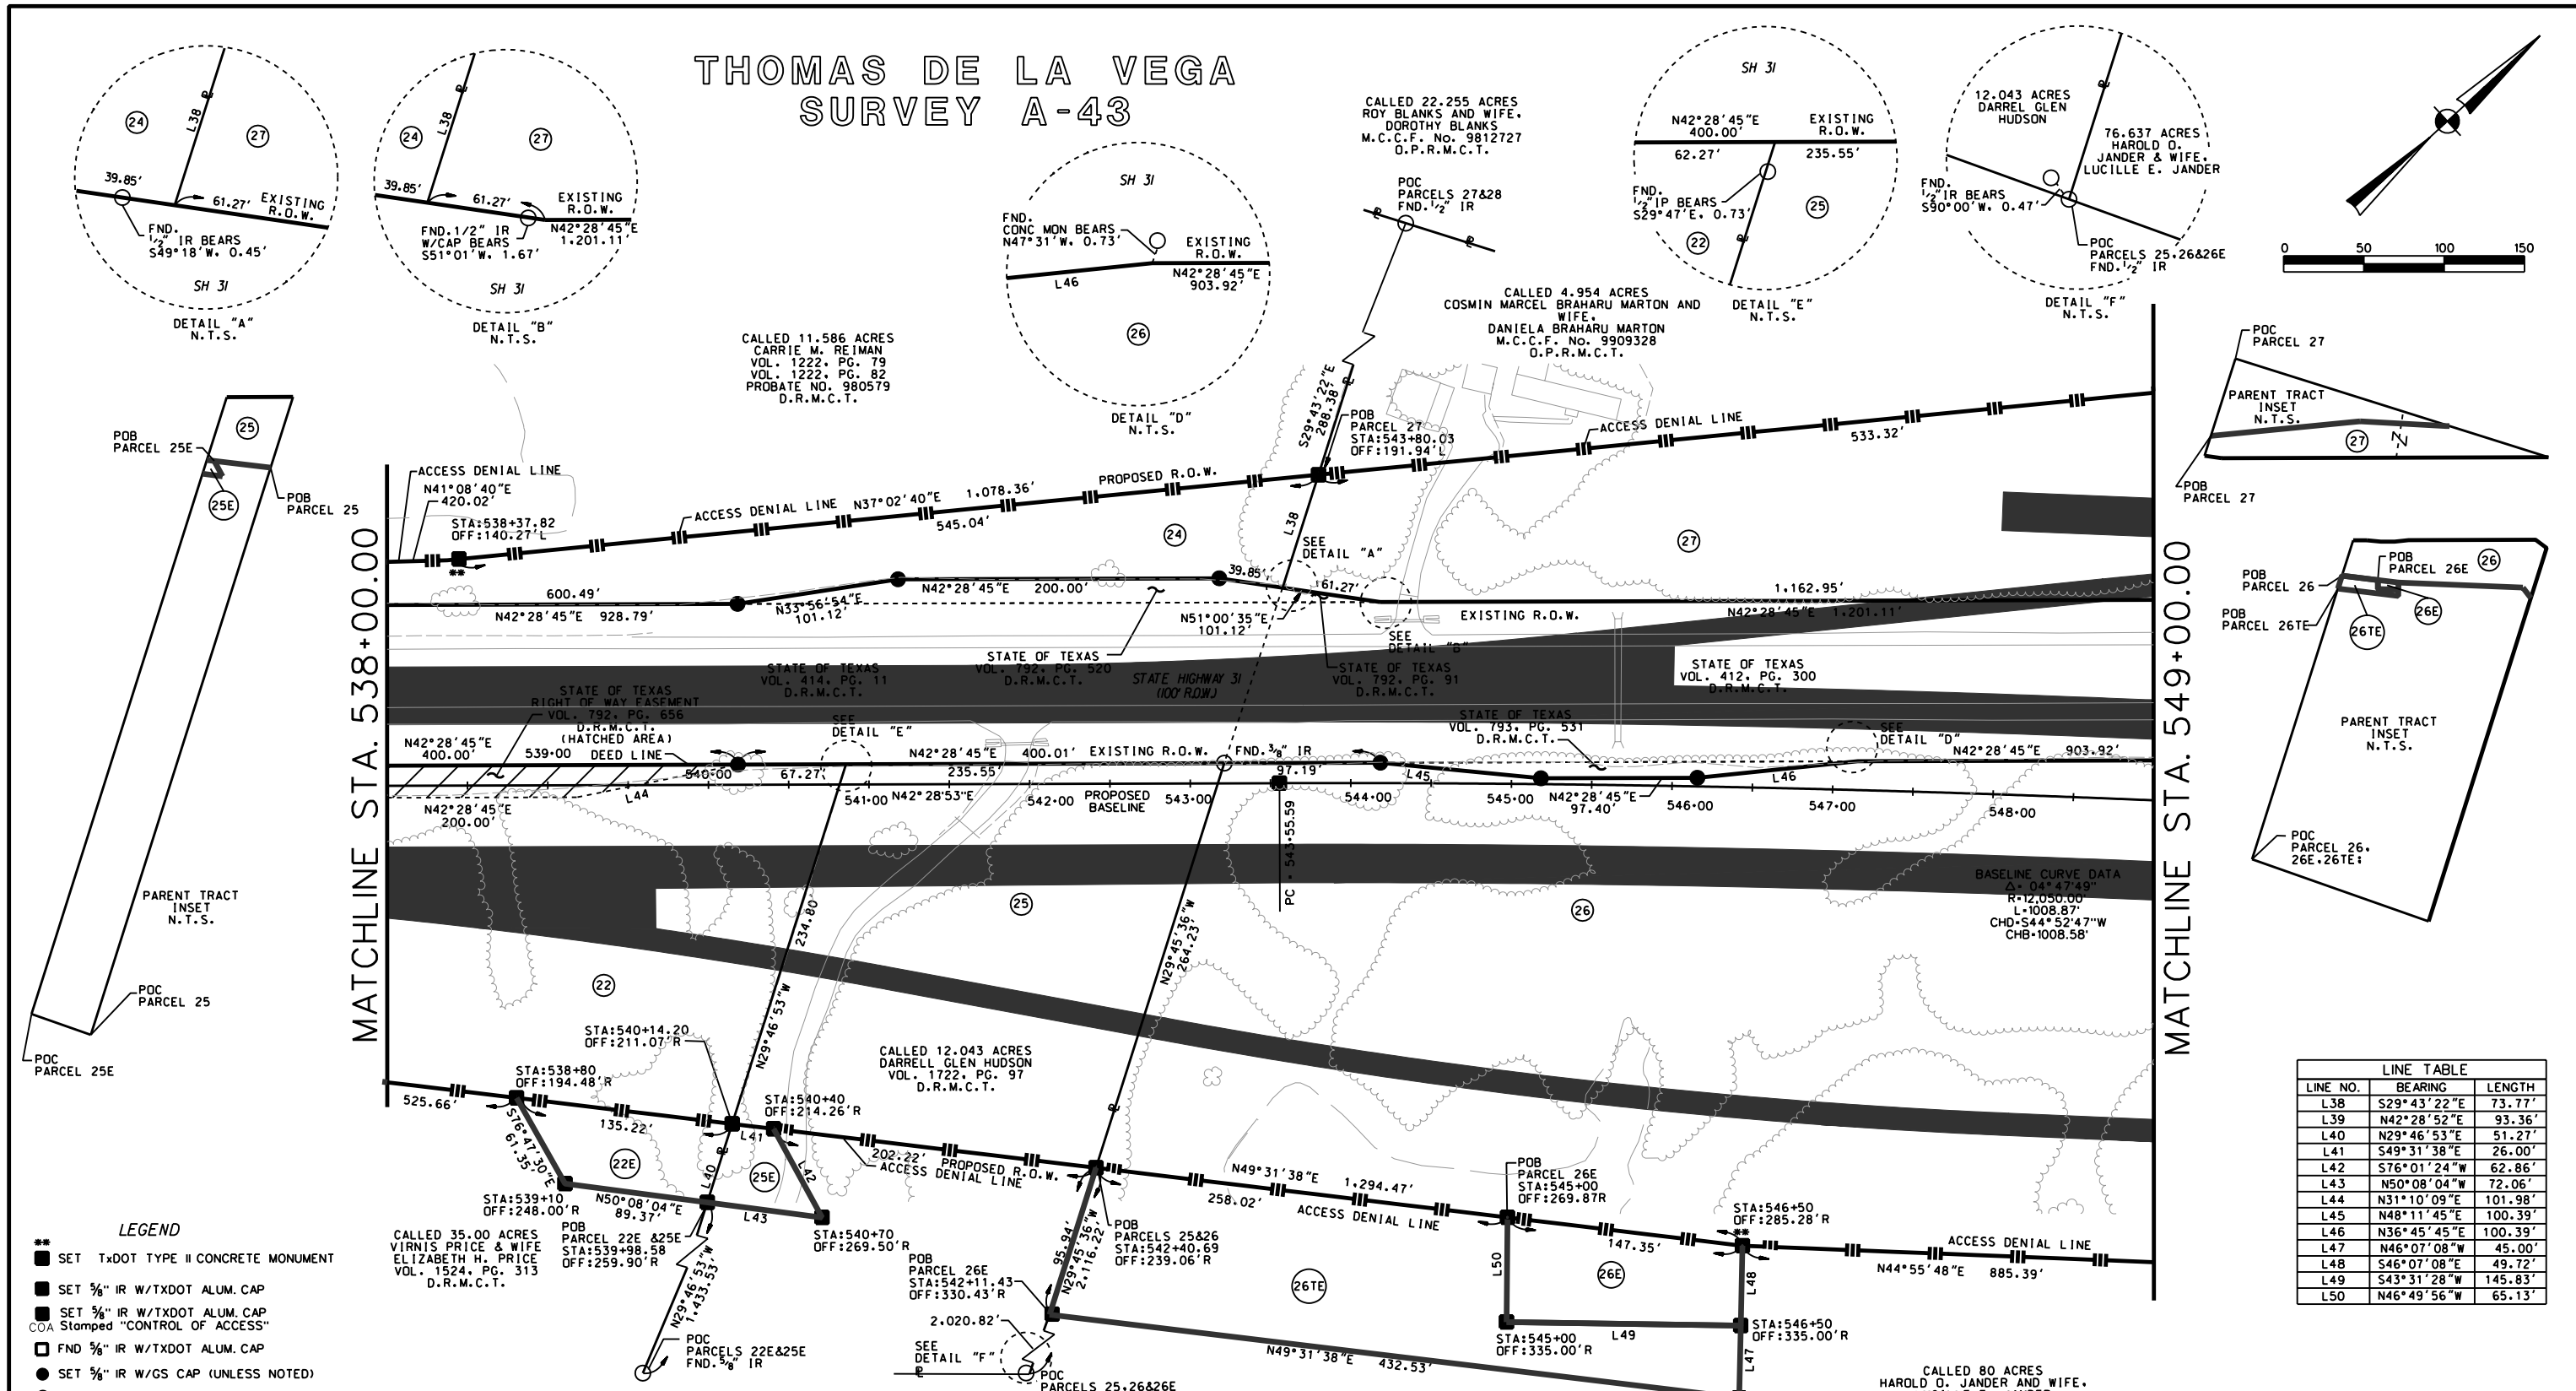

LINE TABLE		
LINE NO.	BEARING	LENGTH
L38	S29°43'22"E	73.77'
L39	N42°28'52"E	93.36'
L40	N29°46'53"E	51.27'
L41	S49°31'38"E	26.00'
L42	S76°01'24"W	62.86'
L43	N50°08'04"W	72.06'
L44	N31°10'09"E	101.98'
L45	N48°11'45"E	100.39'
L46	N36°45'45"E	100.39'
L47	N46°07'08"W	45.00'
L48	S46°07'08"E	49.72'
L49	S43°31'28"W	145.83'
L50	N46°49'56"W	65.13'

Thomas De La Vega Survey, Abstract No. 43											
PARCEL NO.	EXIST. ACRES	LOT	BLOCK	BEGINNING STA.	ENDING STA.	OWNER	TYPE OF CONV.	CONVEYANCE FILM CODE	TAKING ACRES SQ.FT.	REMAINDER ACRES	
									LEFT	RIGHT	
22E	35.0	---	---	538-00.00	540-14.20	VIRNIS PRICE & WIFE ELIZABETH H. PRICE			0.129 AC. 5,598 Sq Ft	---	---
25	12.043	---	---	540-14.20	542-40.69	DARRELL GLEN HUDSON			1,285 AC. 55,964 Sq Ft	---	10.758
25E	12.043	---	---	539-98.58	540-70.00	DARRELL GLEN HUDSON			0.057 AC. 2,484 Sq Ft	---	---
26	80	---	---	542-40.69	556-10.83	HAROLD O. JANDER & WIFE, LUCILLE E. JANDER			9,835 AC. 428,420 Sq Ft	---	70.165
26E	80	---	---	545-00.00	546-50.00	HAROLD O. JANDER & WIFE, LUCILLE E. JANDER			0.193 AC. 8,395 Sq Ft	---	---
26TE	80	---	---	542-11.43	546-50.00	HAROLD O. JANDER & WIFE, LUCILLE E. JANDER			0.714 AC. 31,097 Sq Ft	---	---
27	5.954	---	---	543-80.03	552-11.96	COSMIN MARCEL BRAHARU & WIFE DANIELA BRAHARU MARTON			2,626 AC. 114,406 Sq Ft	3.328	---

- LEGEND**
- SET TxDOT TYPE II CONCRETE MONUMENT
 - SET 5/8" IR W/TXDOT ALUM. CAP
 - SET 5/8" IR W/TXDOT ALUM. CAP
 - COA Stamped "CONTROL OF ACCESS"
 - FND 5/8" IR W/TXDOT ALUM. CAP
 - SET 5/8" IR W/GS CAP (UNLESS NOTED)
 - FND. (TYPE INDICATED AT LOCATION)
 - ℙ Property Line
 - Z Landhook
 - P.O.B. POINT OF BEGINNING
 - P.O.C. POINT OF COMMENCING
 - Survey Line
 - PARCEL NUMBER
 - D.R.M.C.T. DEED RECORDS McLENNAN COUNTY TEXAS
 - O.P.R.M.C.T. OFFICIAL PUBLIC RECORDS McLENNAN COUNTY TEXAS
 - ACCESS DENIAL LINE

NOTES:

1. ALL BEARINGS AND COORDINATES ARE BASED ON THE TEXAS STATE PLANE COORDINATE SYSTEM, CENTRAL ZONE NAD 83. NO SCALE FACTOR WAS APPLIED.

REVISIONS:

1440 Lake Front Circle, Suite 110
The Woodlands, Texas 77380
Office: 281-681-9766 Fax: 281-681-9779

FED. PROJ. NO.	STATE	FEDERAL AID AND PROJECT NO.	SHEET NO.
-	TEXAS		17

STATE DIST. NO.	COUNTY	CONTROL NO.	SECTION NO.	JOB NO.	HWY. NO.
09	McLENNAN	0162	01	081	SH 31